


IRROMETER®

1425 PALMYRITA AVE
 RIVERSIDE, CA 92507
 P: 951.682.9505
 E: TECHSUPPORT@IRROMETER.COM

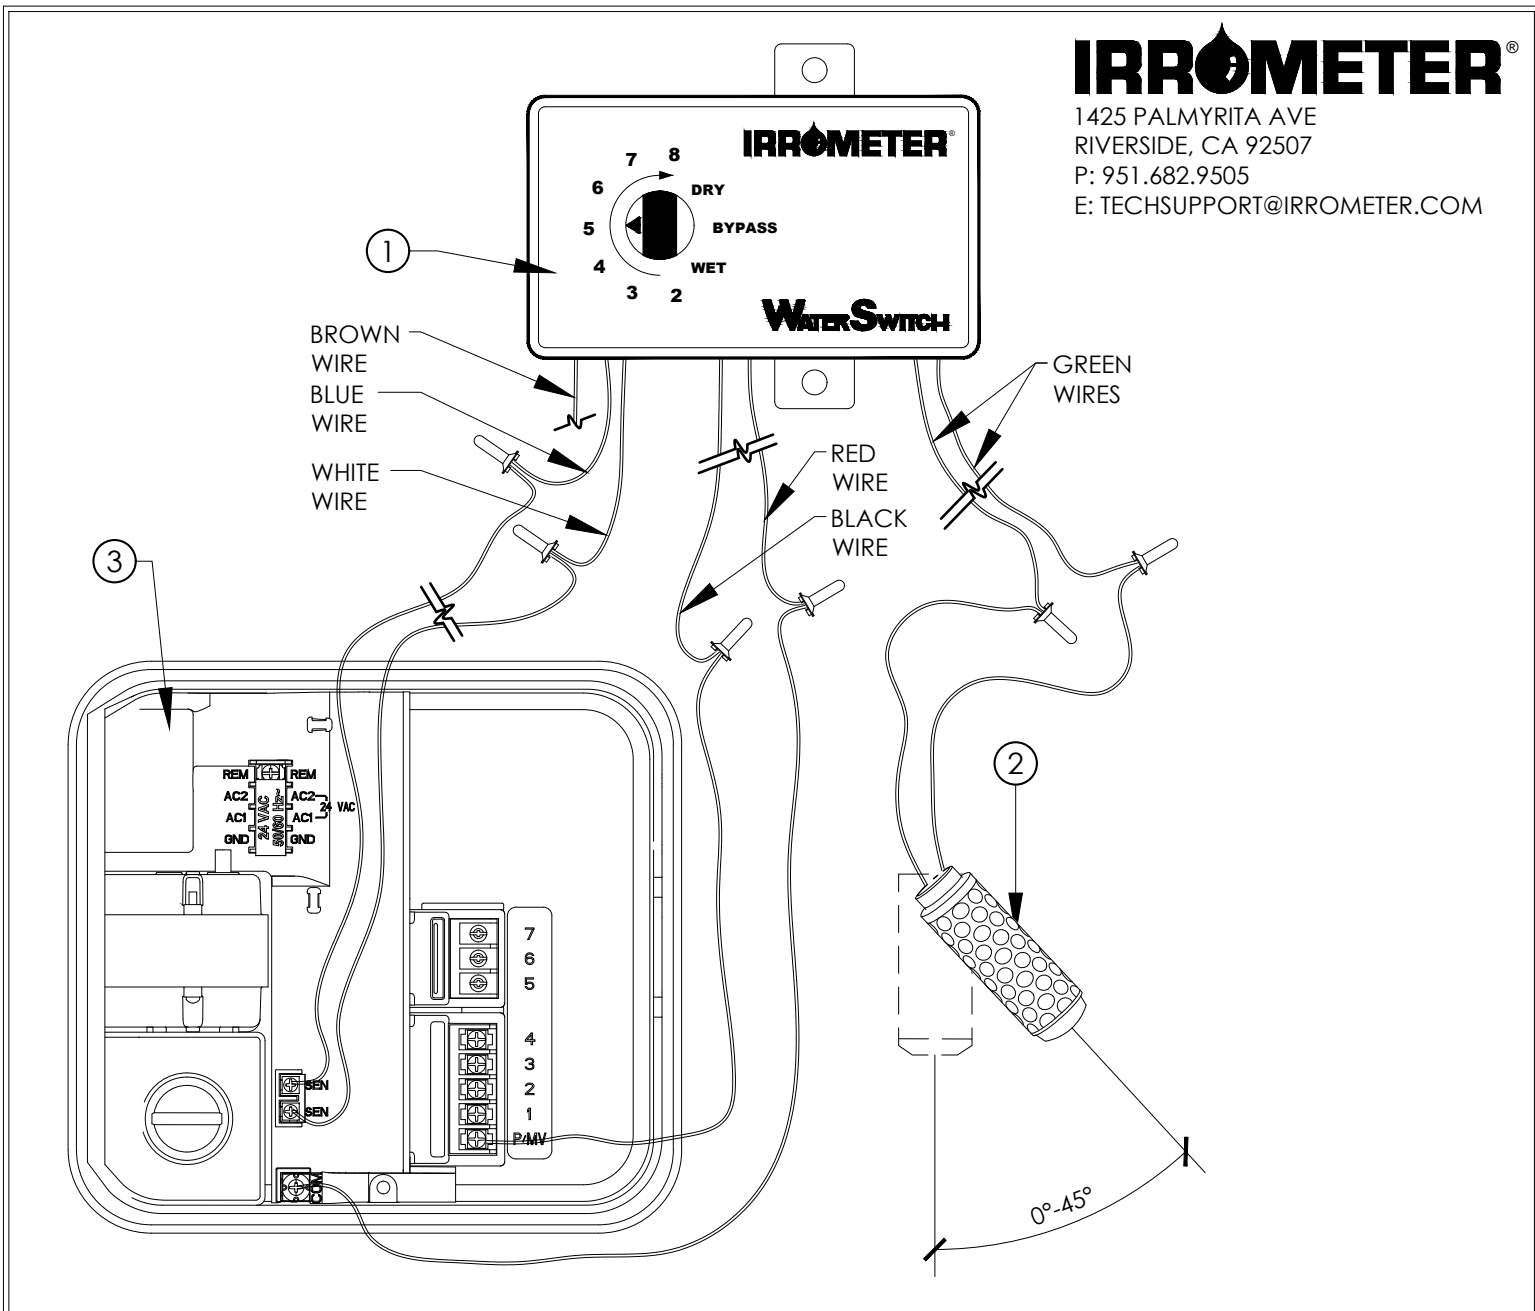

- ① WATERSWITCH AC (WS-AC).
- ② WATERMARK MODEL 200SS SOIL MOISTURE SENSOR. INSTALL PER MANUFACTURER SPECIFICATIONS.
- ③ IRRIGATION CONTROLLER.

NOTES:

- WATERSWITCH AC (WS-AC) LOCATED AT CONTROLLER. THIS IS APPLICABLE WHERE ONE SENSOR LOCATION IS USED TO OVERRIDE AN ENTIRE CONTROLLER. SENSOR LOCATION SHALL BE IN THE VALVE ZONE MOST REPRESENTATIVE OF THE ENTIRE CONTROLLER. THE VALVE ZONE WITH THE SENSOR SHALL BE THE LAST VALVE TO RUN IN THE CYCLE.

SINGLE HYDROZONE WIRING DIAGRAM NO SCALE